

PLAN ELEMENTS


- ① EXISTING TREES, TYP.
- ② TREES, TYP.
- ③ LOW LIMESTONE WALL, TYP.
- ④ SPECIALTY PAVERS, TYP.
- ⑤ CONCRETE BANDING, TYP.
- ⑥ BIKE RACKS
- ⑦ PLANTING, TYP.
- ⑧ RELOCATED PLAYGROUND ENTRANCE
- ⑨ RECONFIGURED FENCE LINE
- ⑩ MARIEMONT PLANTERS, TYP.
- ⑪ 2 ADA PARKING SPACES

DESIGN NARRATIVE

A GEOMETRIC PLAZA CONSISTING OF SPECIALTY PAVEMENT AND CONCRETE BANDING SERVES AS A GATEWAY TO DOGWOOD PARK AND THE CARILLON TOWER. GUIDED BY TWO UNDERSTATED LIMESTONE WALLS, YOUR GAZE IS DRAWN ALONG THE GENTLE CURVE OF THE WALKWAY, LEADING YOU TO THE TOWER. A STRATEGIC RECONFIGURATION OF THE FENCE AND THE REMOVAL OF EXISTING VEGETATION UNVEIL A PANORAMIC VIEW OF THE PARK, CREATING A SENSE OF SPACIOUSNESS THAT ENVELOPS THE PLAZA AREA.




SPECIALTY BRICK PAVING WITH CONCRETE BANDING

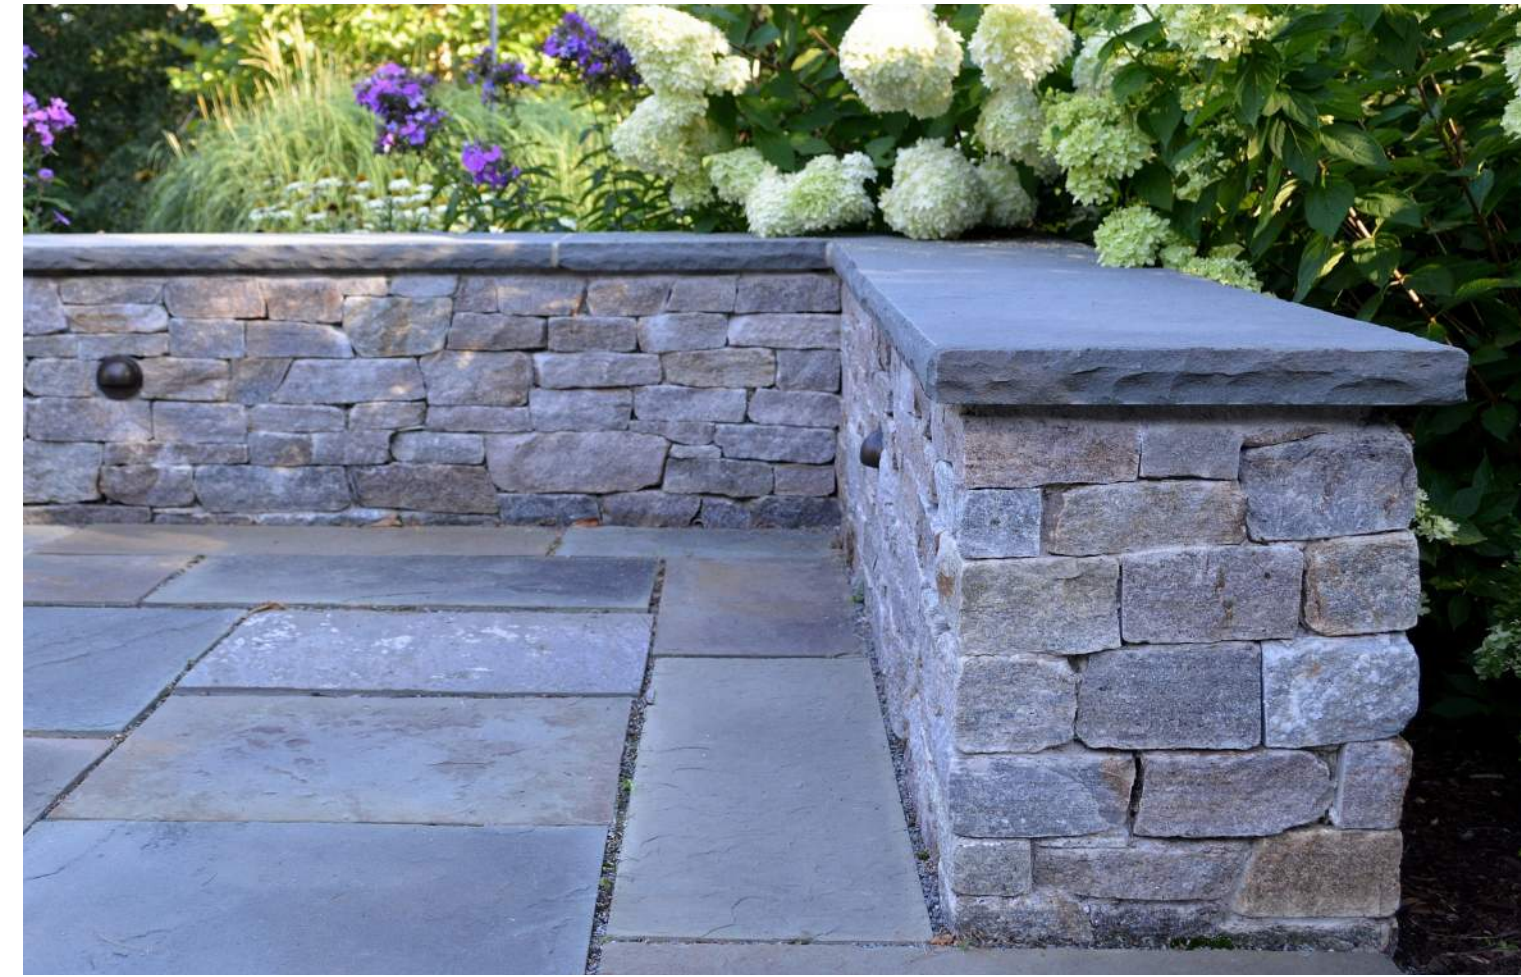

NATURAL FINISH LIMESTONE WALL



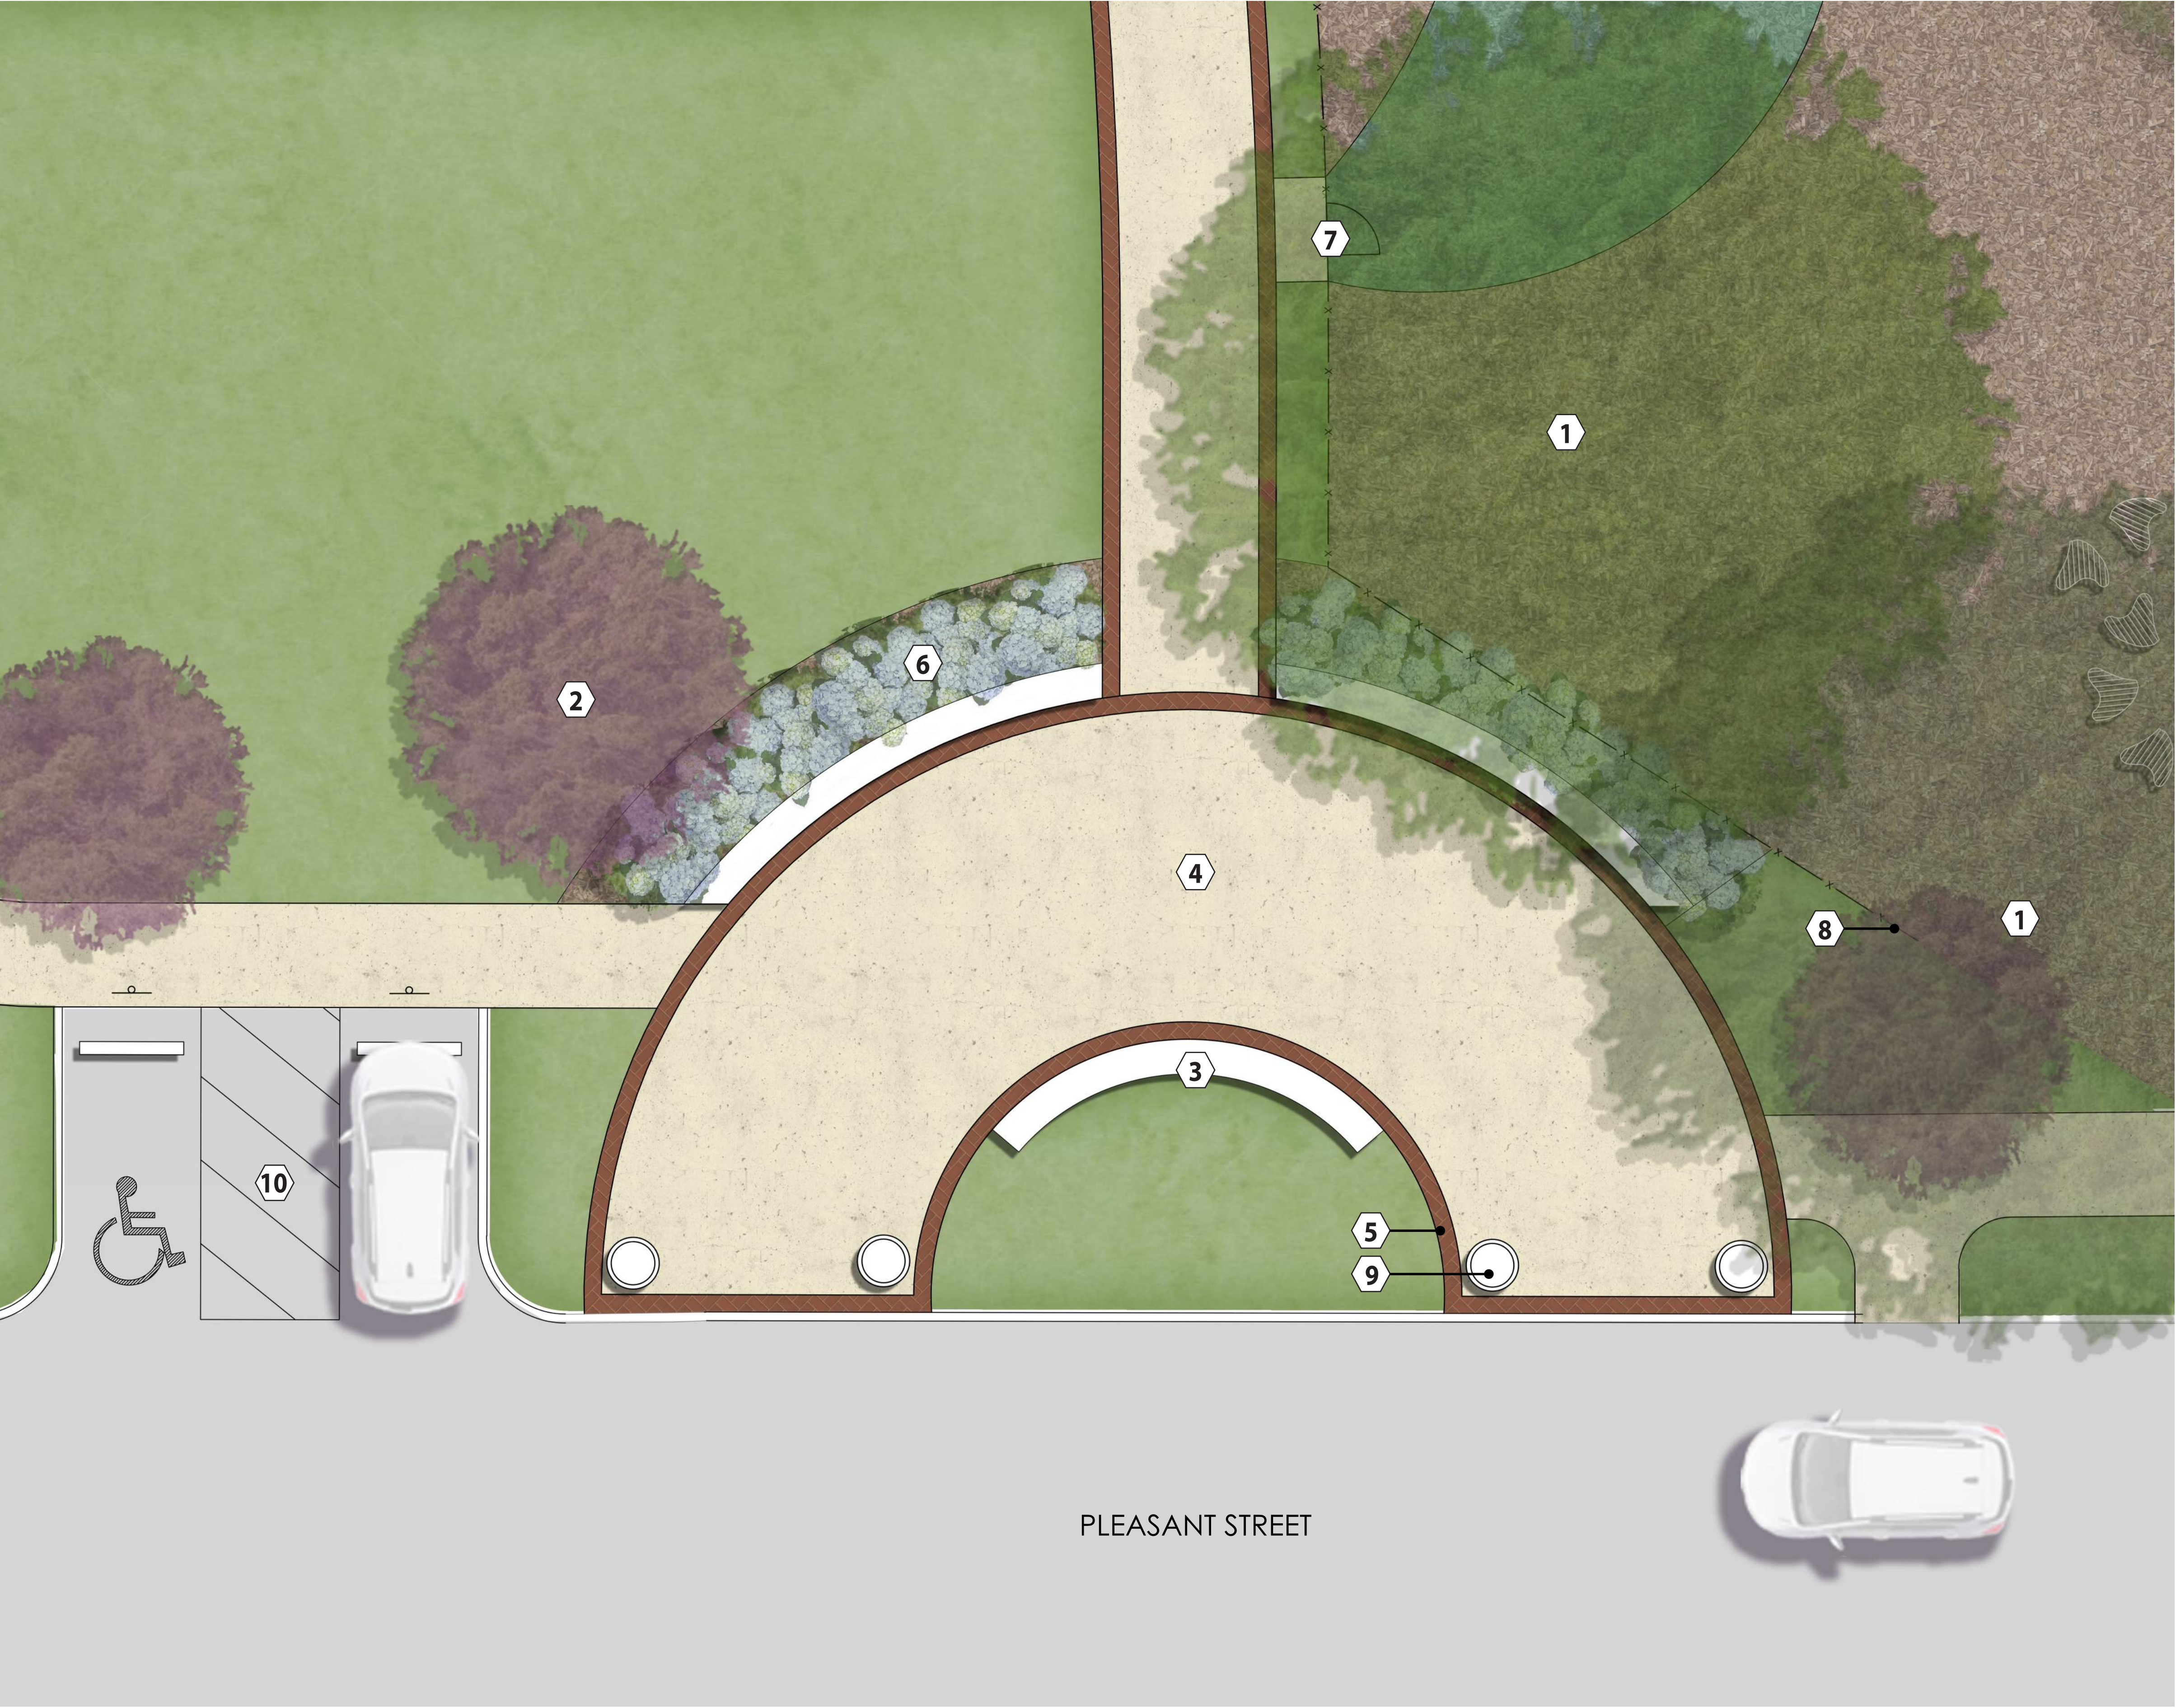

PLAN ELEMENTS

- ① EXISTING TREES, TYP.
- ② TREES, TYP.
- ③ LIMESTONE SEAT WALL, TYP.
- ④ CONCRETE, TYP.
- ⑤ PAVER BANDING, TYP.
- ⑥ PLANTING, TYP.
- ⑦ RELOCATED PLAYGROUND ENTRANCE
- ⑧ EXPANDED FENCE LINE
- ⑨ MARIEMONT PLANTERS, TYP.
- ⑩ 2 ADA PARKING SPACES

DESIGN NARRATIVE

A GENTLE CURVED PLAZA WITH LIMESTONE SEAT WALLS IS NESTLED BETWEEN THE PLAYGROUND AND BALL FIELDS, BECKONING YOUR EYE TOWARD THE STately CARILLON TOWER. SEAT WALLS ENCOURAGE VISITORS TO PAUSE, REFLECT AND SPEND TIME IN THE SPACE. A LOW WALL ALONG PLEASANT STREET OFFERS OPPORTUNITY FOR SIGNAGE. LANDSCAPING IS STately BUT MINIMAL, PROVIDING POPS OF SEASONAL COLOR AND OPPORTUNITY FOR ICONIC MARIEMONT PLANTERS.



CONCRETE PAVING WITH BRICK PAVER BANDING




SMOOTH FINISH LIMESTONE SEAT WALL






POURED IN PLACE PLAYGROUND SURFACING


NATURAL PLAYGROUND MULCH

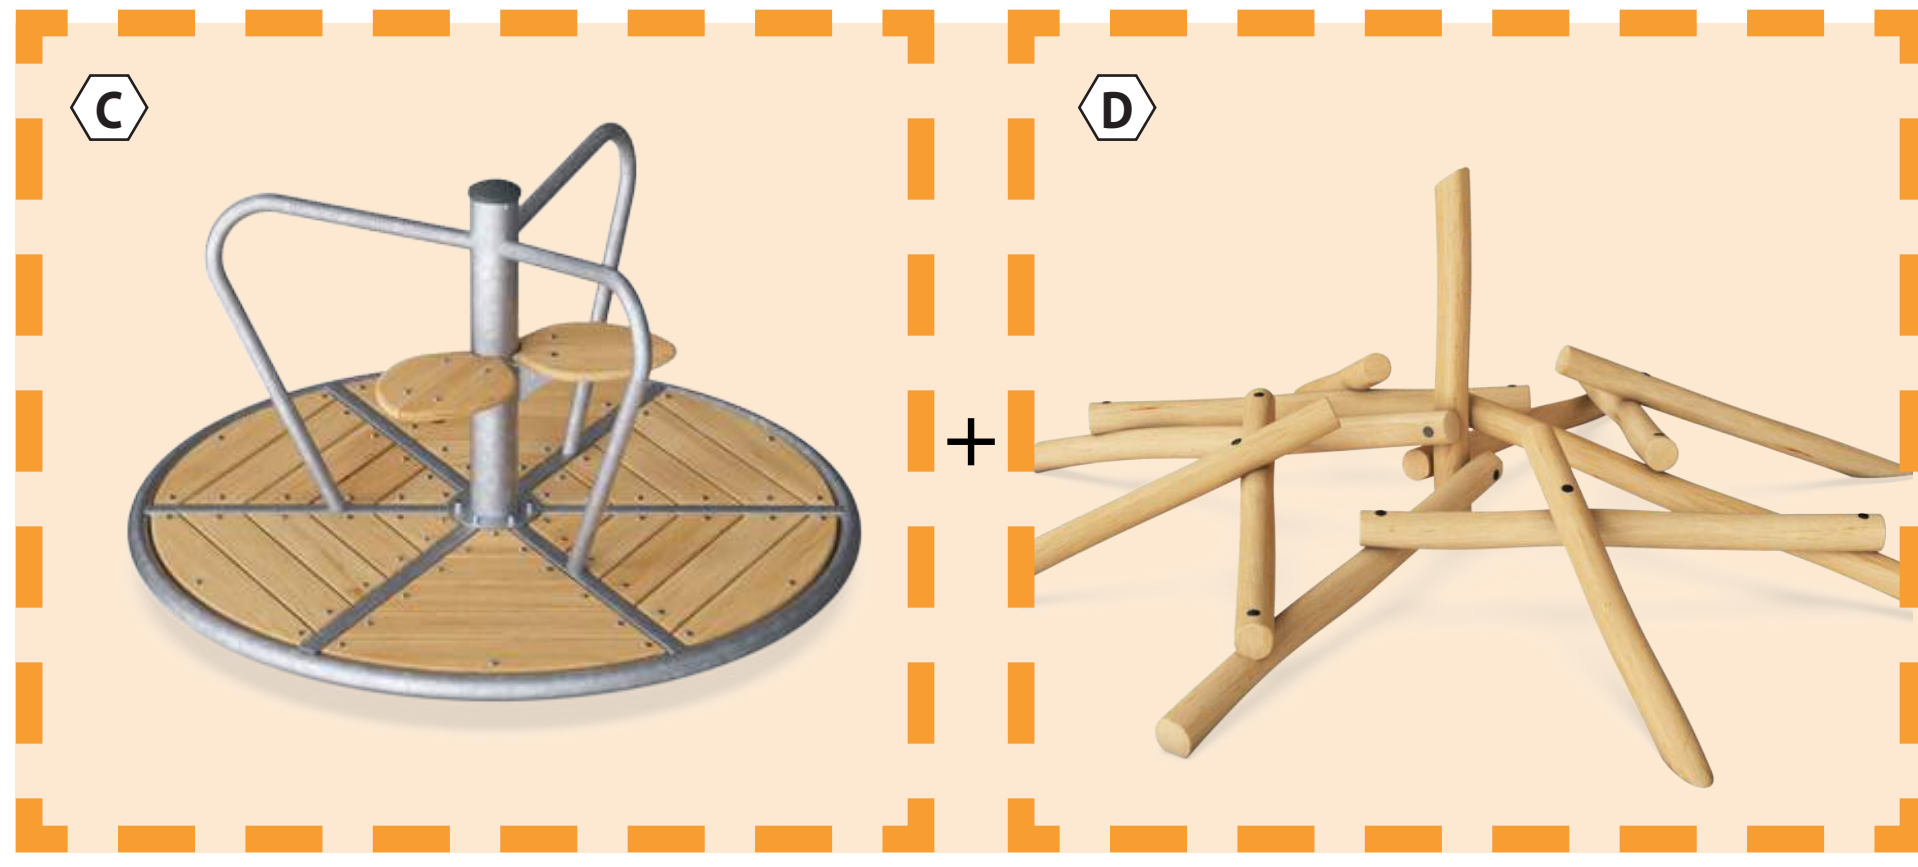


OR

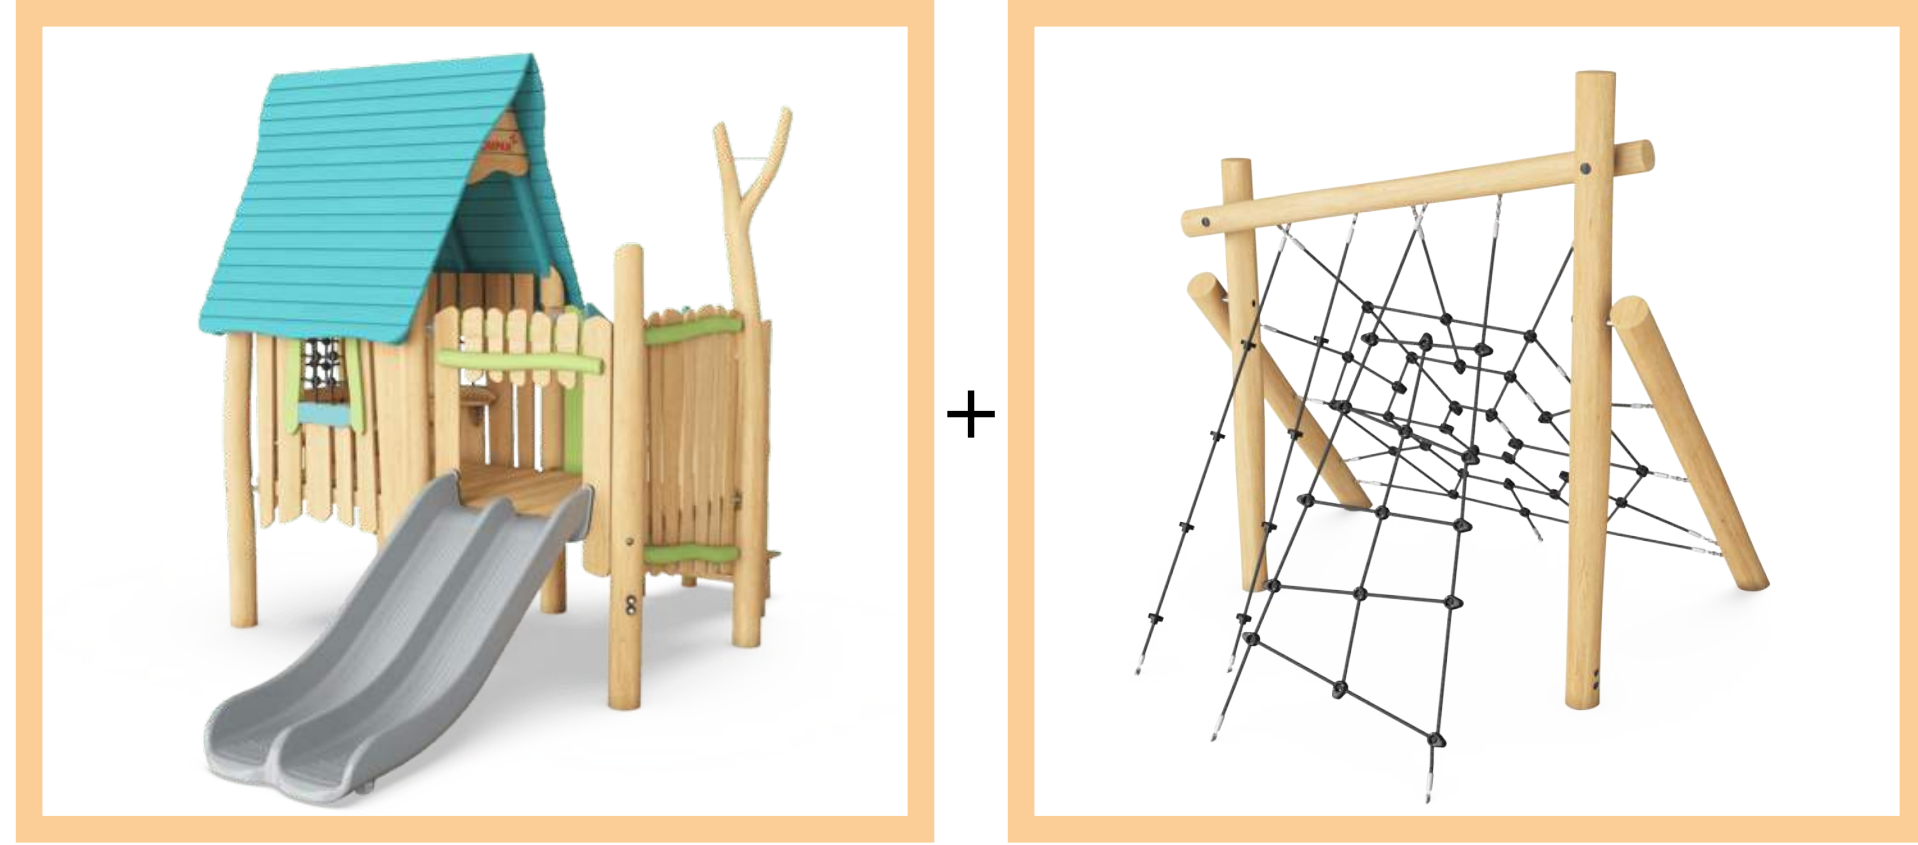

OR

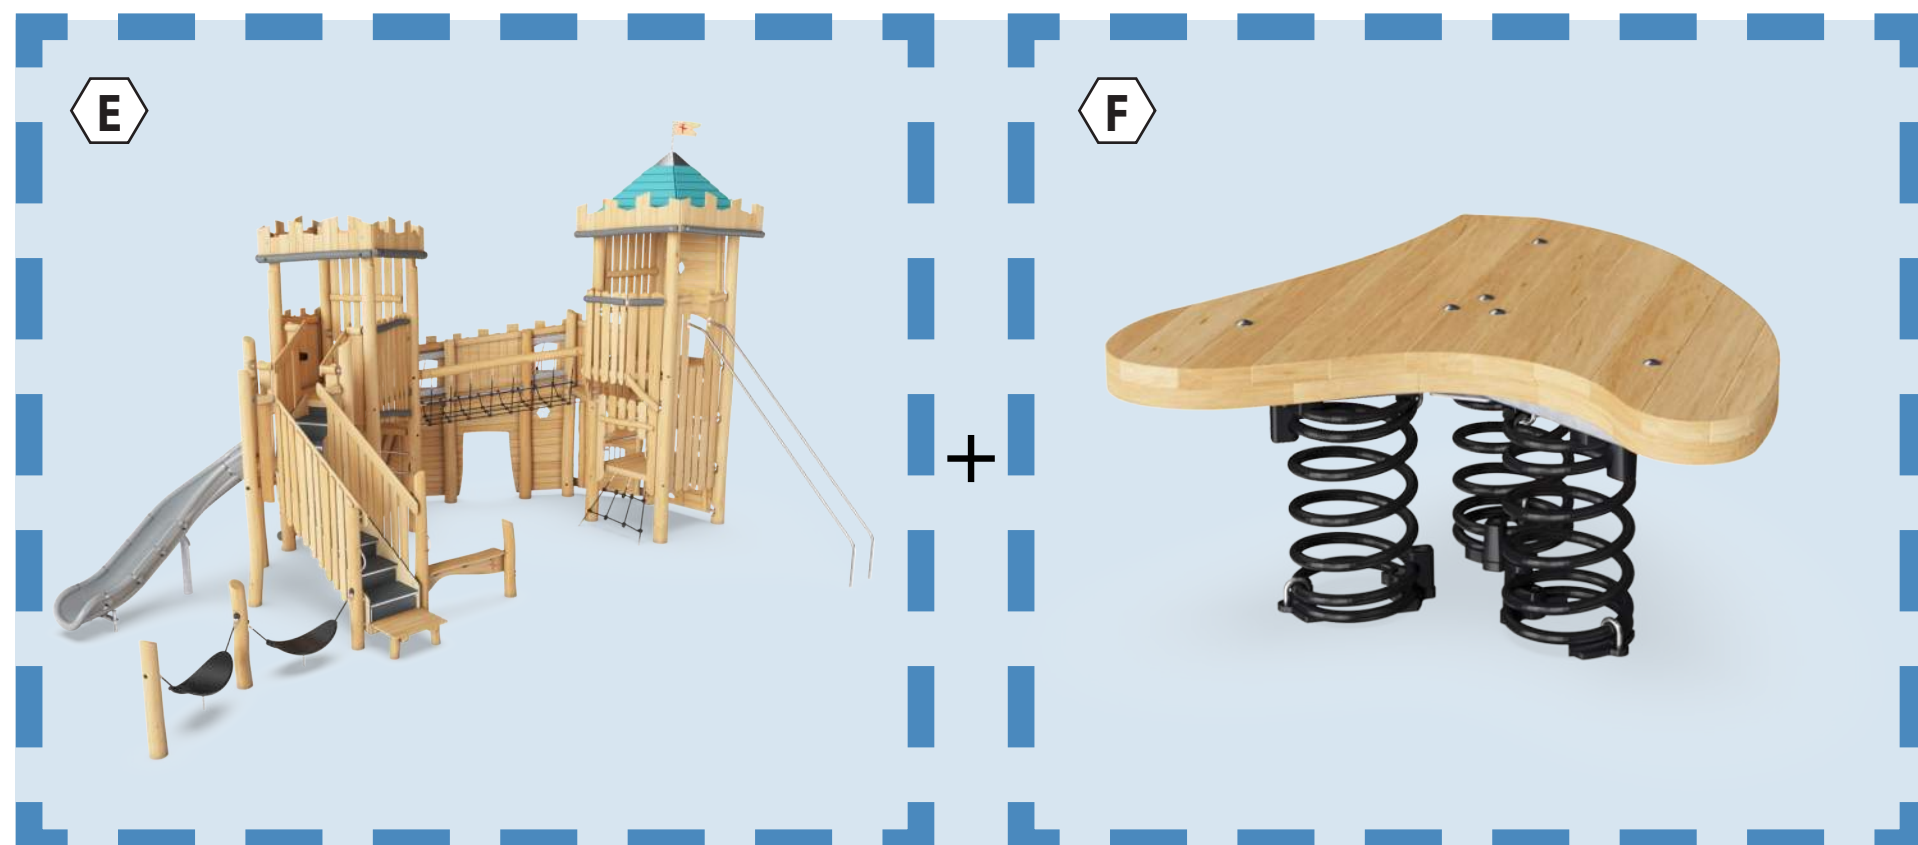

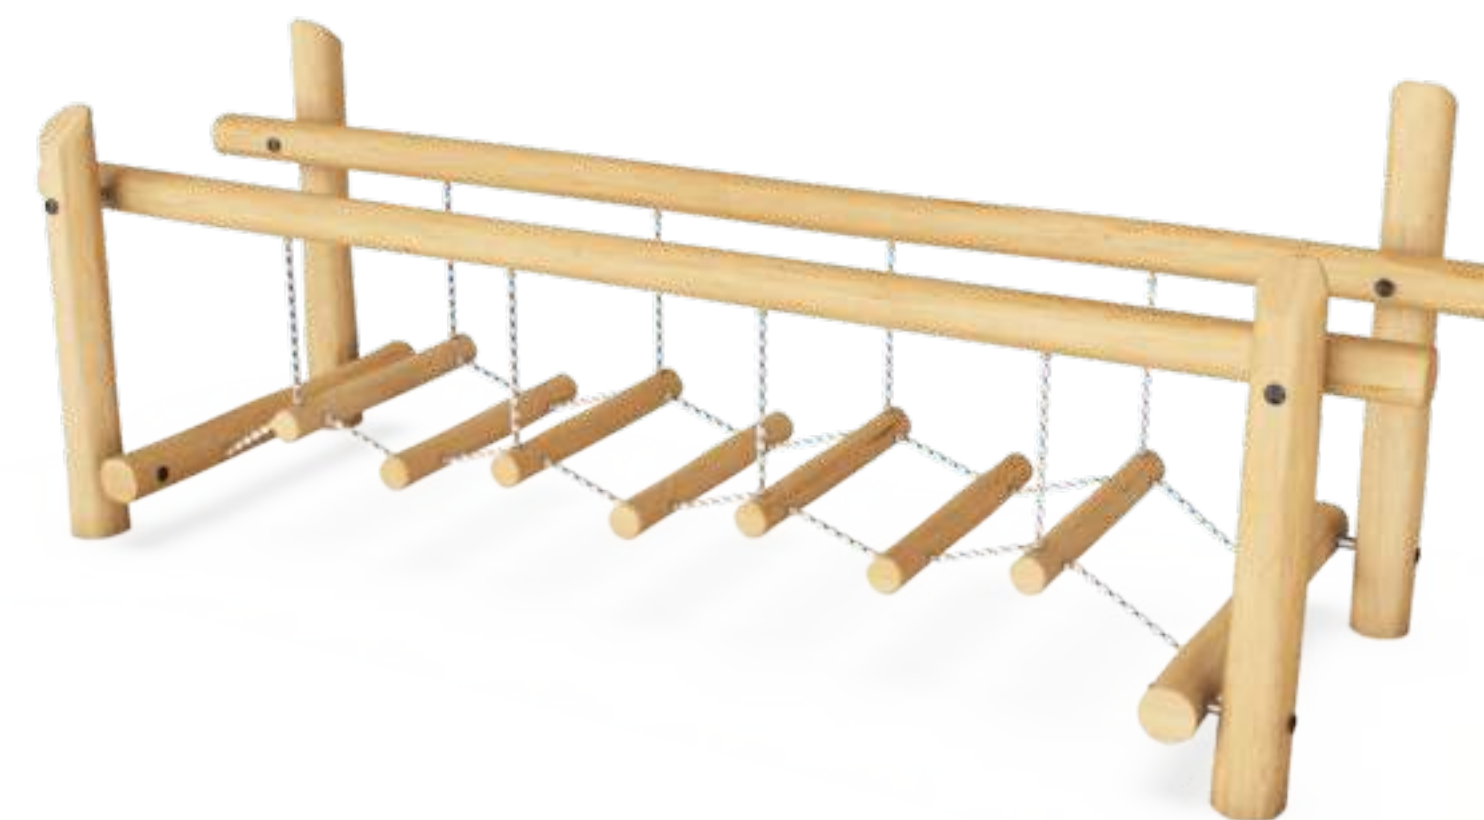

PLAYGROUND IMAGERY
MARIEMONT DOGWOOD PARK

